



40 PROSPECT STREET
 MADISON, NEW JERSEY
 BASEMENT PLAN
 1130 S.F. + 416 S.F. GARAGE
 SCALE: ± 1/8" = 1'-0"

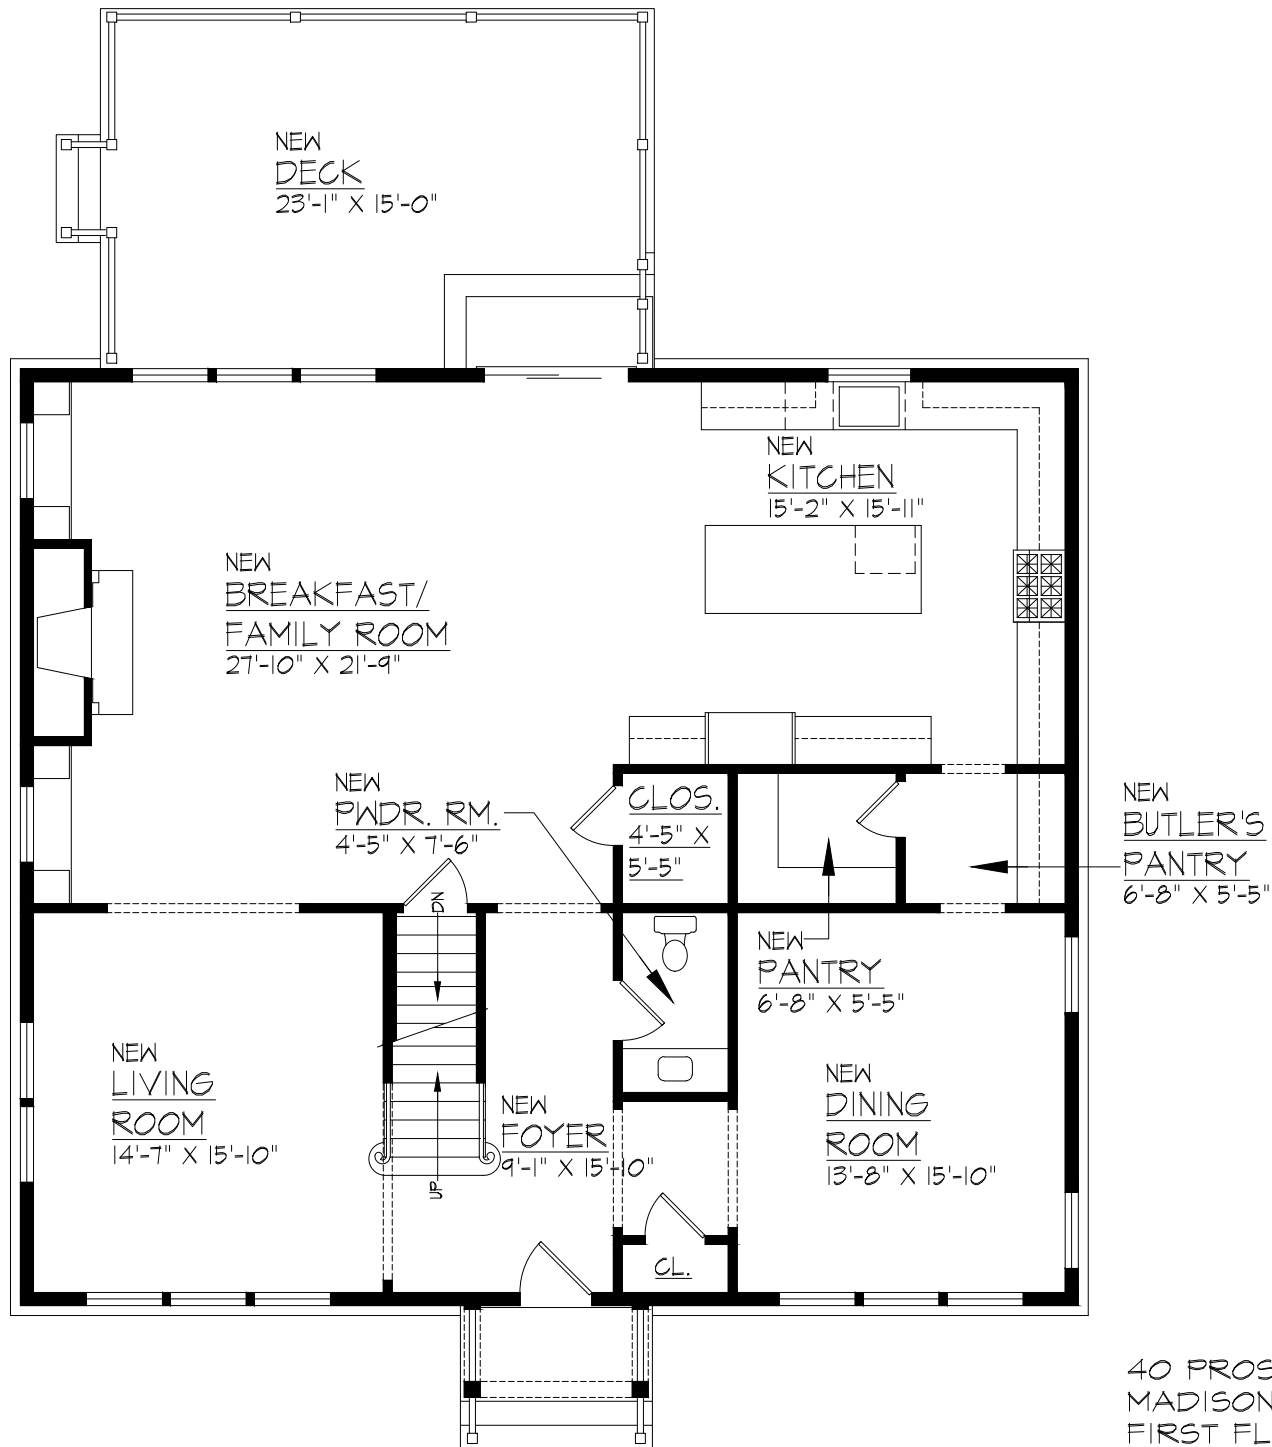


40 PROSPECT STREET
MADISON, NEW JERSEY
FIRST FLOOR PLAN
1721 S.F.
SCALE: ± 1/8" = 1'-0"



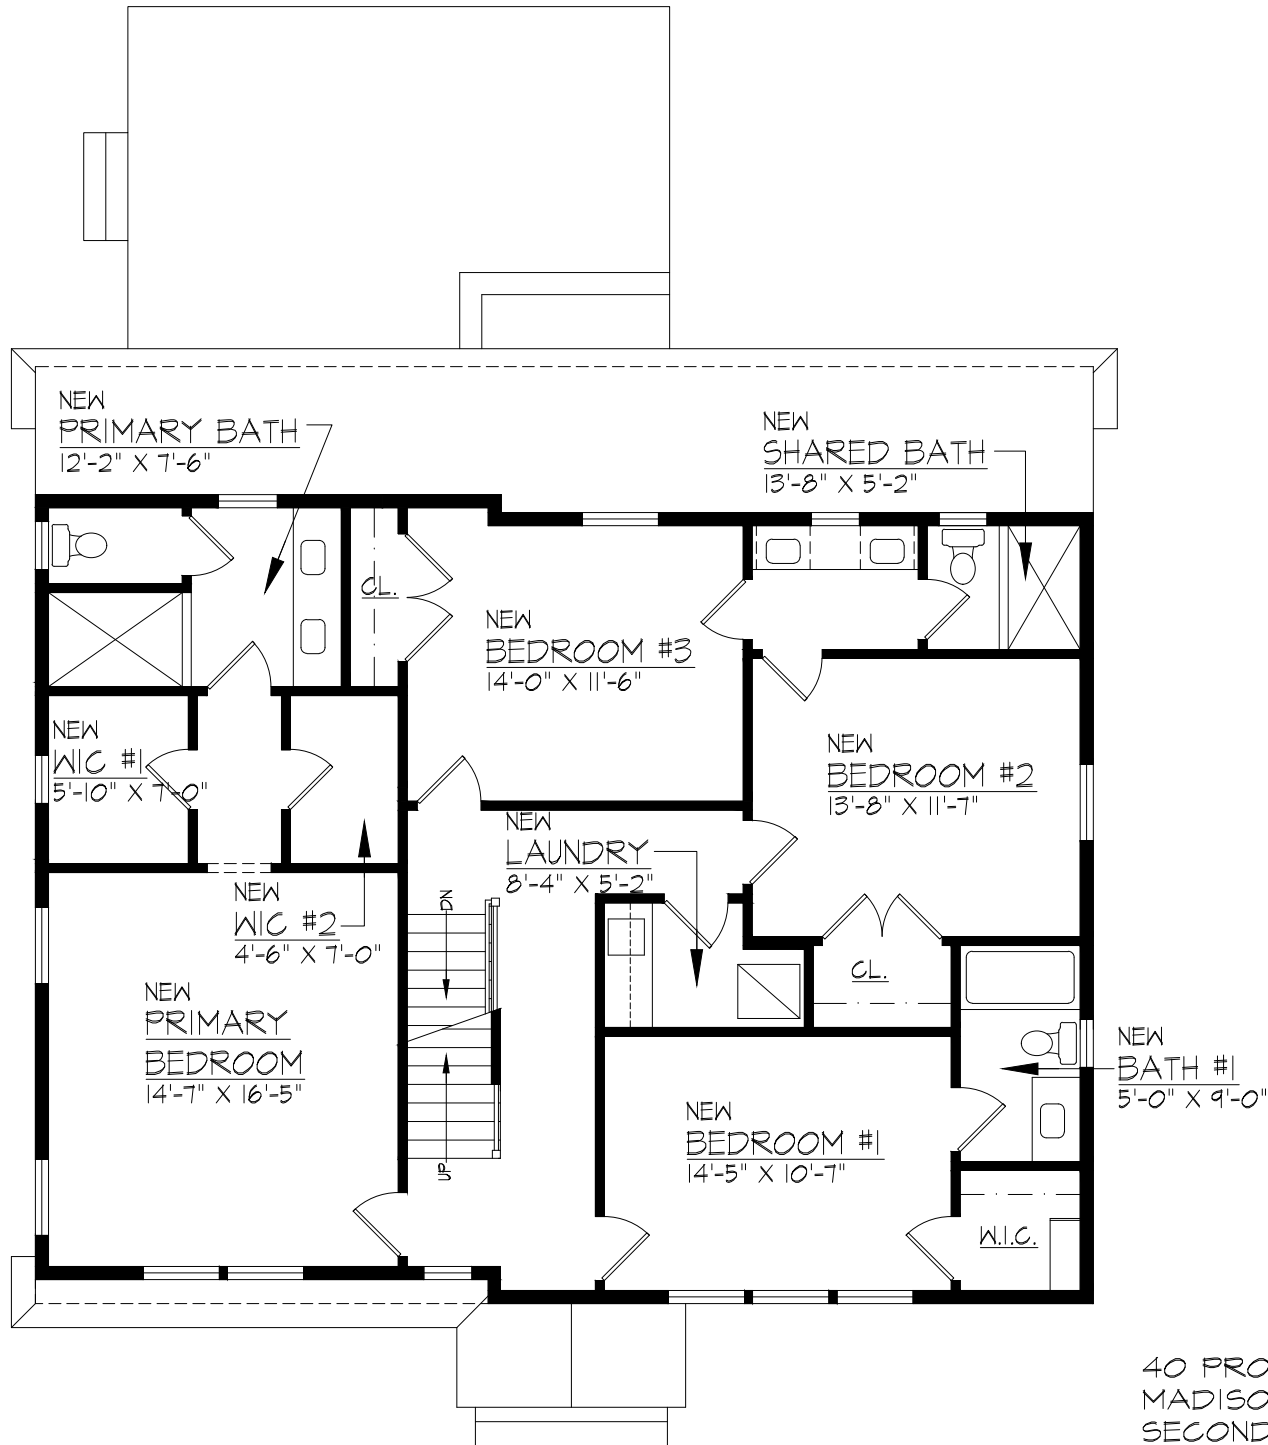

40 PROSPECT STREET
MADISON, NEW JERSEY
SECOND FLOOR PLAN
1449 S.F.
SCALE: ± 1/8" = 1'-0"



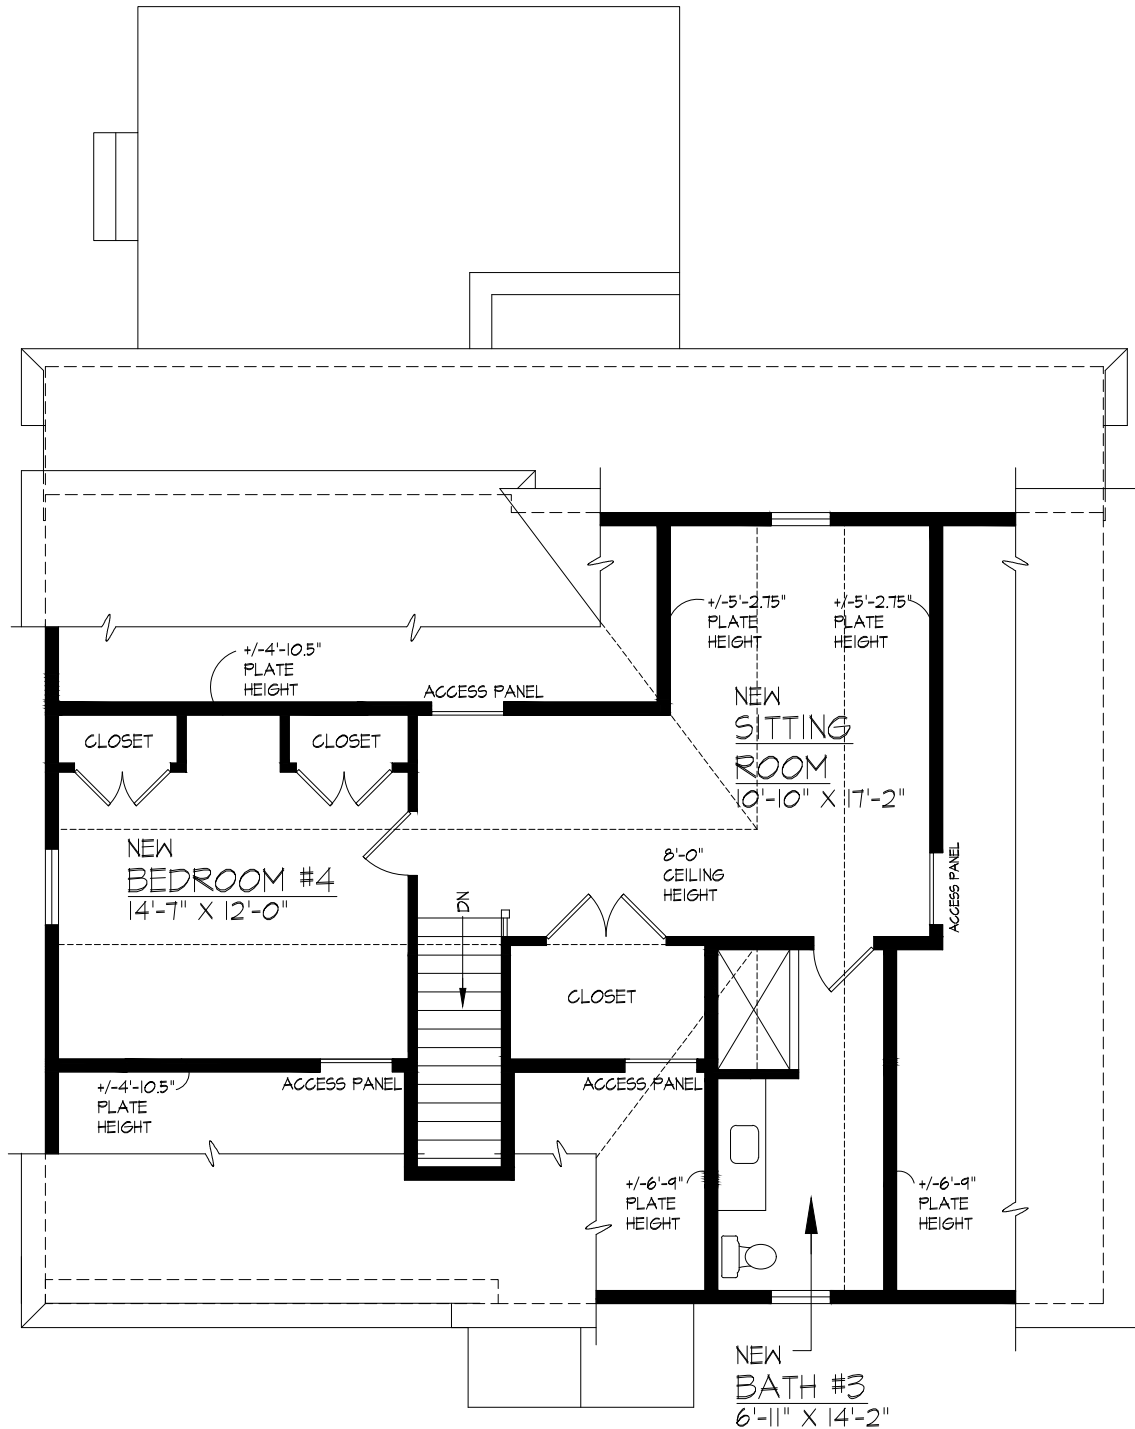

40 PROSPECT STREET
 MADISON, NEW JERSEY
 ATTIC PLAN
 738 S.F.
 SCALE: ± 1/8" = 1'-0"





W.P. LLOYD
— CUSTOM HOMES —

TLA *design, llc*
ARCHITECTS

40 PROSPECT STREET
MADISON, NEW JERSEY
FRONT ELEVATION (PROSPECT STREET)
SCALE: $\pm 1/8" = 1'-0"$



W.P. LLOYD
— CUSTOM HOMES —

TLA *design, llc*
ARCHITECTS


40 PROSPECT STREET
MADISON, NEW JERSEY
LEFT ELEVATION (KEEP STREET)
SCALE: $\pm 1/8" = 1'-0"$



W.P. LLOYD
— CUSTOM HOMES —

TLA *design, llc*
ARCHITECTS

40 PROSPECT STREET
MADISON, NEW JERSEY
REAR ELEVATION
SCALE: $\pm 1/8" = 1'-0"$

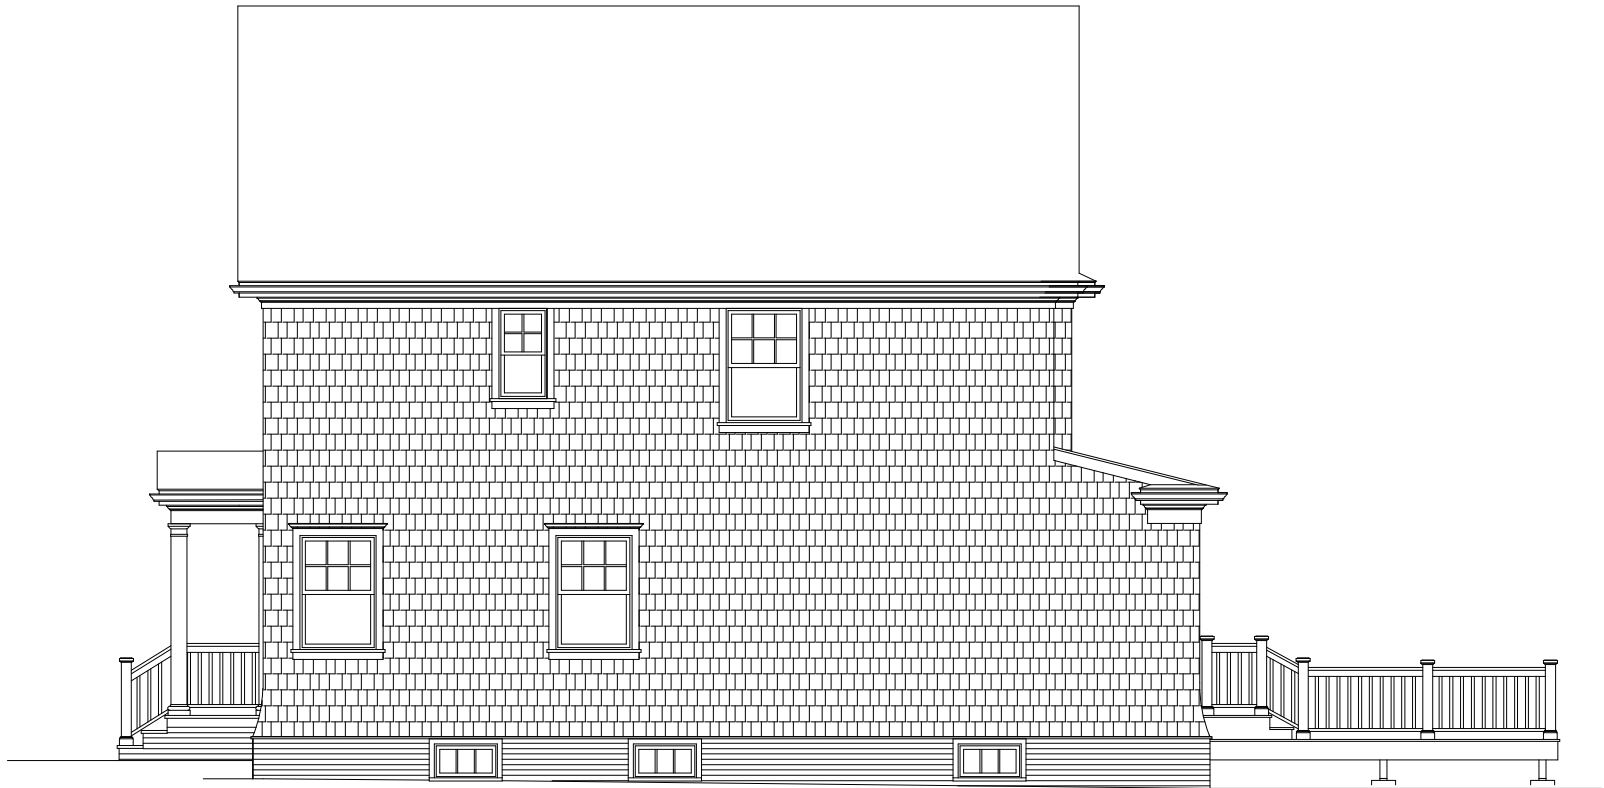

W.P. LLOYD
— CUSTOM HOMES —

TLA *design, llc*
ARCHITECTS

40 PROSPECT STREET
MADISON, NEW JERSEY
RIGHT ELEVATION
SCALE: $\pm 1/8" = 1'-0"$